
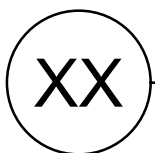


DETAIL LEGEND:

- ① FX LUMINAIRE "A-BR10" FIXTURE PER PLAN
- ② INSTALL RING
- ③ INSTALL SPACER
- ④ ANCHOR BOLTS
- ⑤ CONCRETE BASE
- ⑥ ADJACENT GROUND OR PAVEMENT SURFACE PER PLAN

NOTES

- A. INSTALLATION TO BE COMPLETED IN ACCORDANCE WITH MANUFACTURER'S SPECIFICATIONS.
- B. INPUT VOLTAGE: 110-277V
- C. SEE PLAN LEGEND FOR LED BOARD OPTION, BEAM SPREADS, AND ACCESSORIES.
- D. ALWAYS REFER TO FX PRODUCT INSTALLATION NOTES PRIOR TO INSTALLATION.

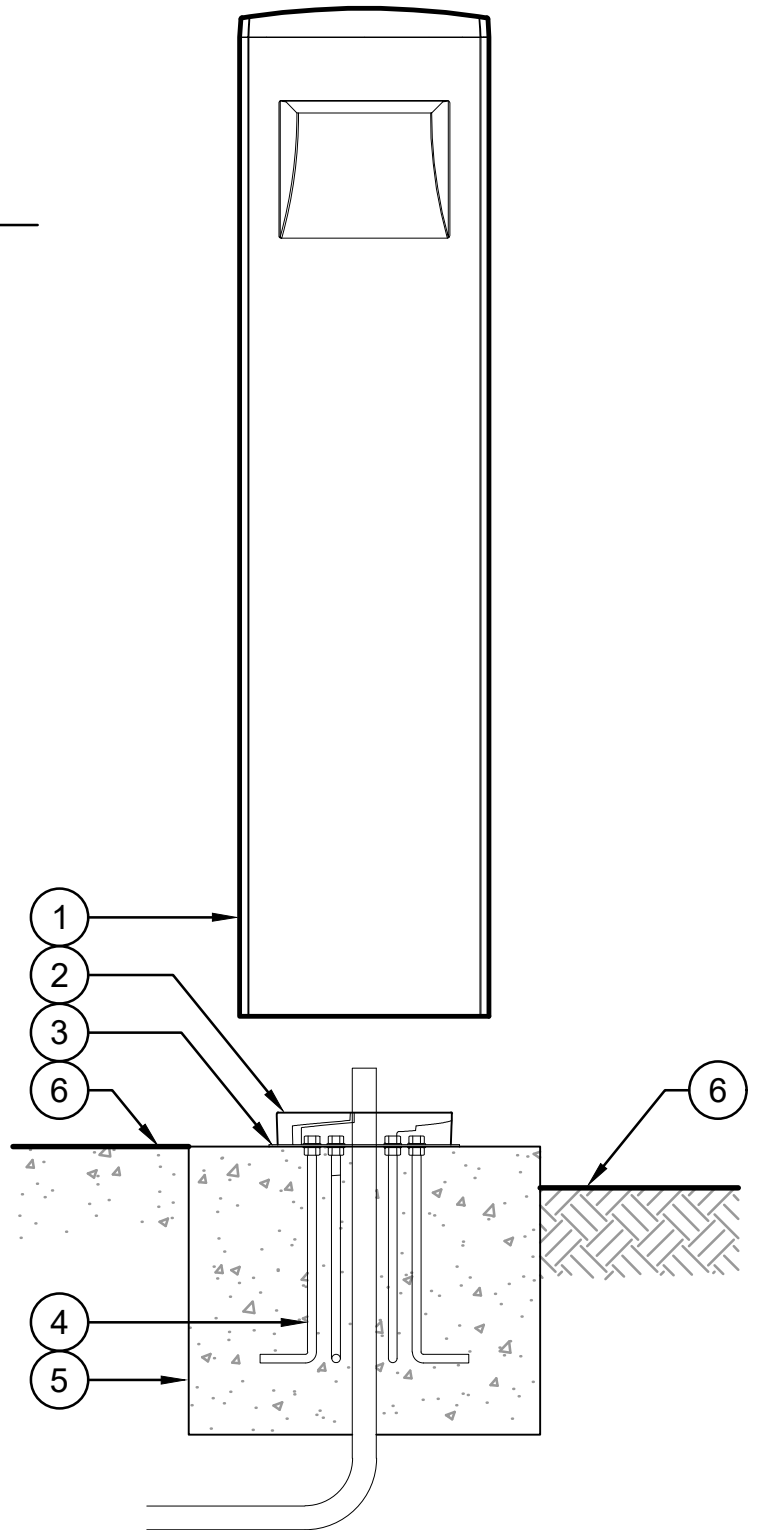

PATH LIGHT (A-BR10)

FXLuminaire. P.A-BR10.01

NOT TO SCALE

REV: 2019-05-08