

FXLuminaire.

FX LUMINAIRE

1940 Diamond Street

San Marcos, CA 92078

Main: 760-744-5240

Technical Support: 760-591-7383



www.fxI.com

DETAIL LEGEND:

- ① FX Luminaire NR fixture. See plan legend for wattage, beam spread and accessories.
- ② Aim fixture a minimum of 10° off vertical to allow water and dirt to drain off lens cap.
- ③ FX Luminaire Super J-Box mount.
- ④ Finished grade.
- ⑤ Direct bury, UF/UL, copper, low voltage cable with 3M DBR/Y-6 direct bury splice kit. Leave 18" minimum wire loop coiled below fixture for service.

NOTES:

- A. Installation to be completed in accordance with manufacturer's specifications.
- B. Accepts 10-15 volts - AC or DC.
- C. See plan legend for LED board and accessories.
- D. Always refer to FX product installation notes prior to installation.

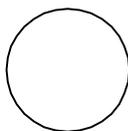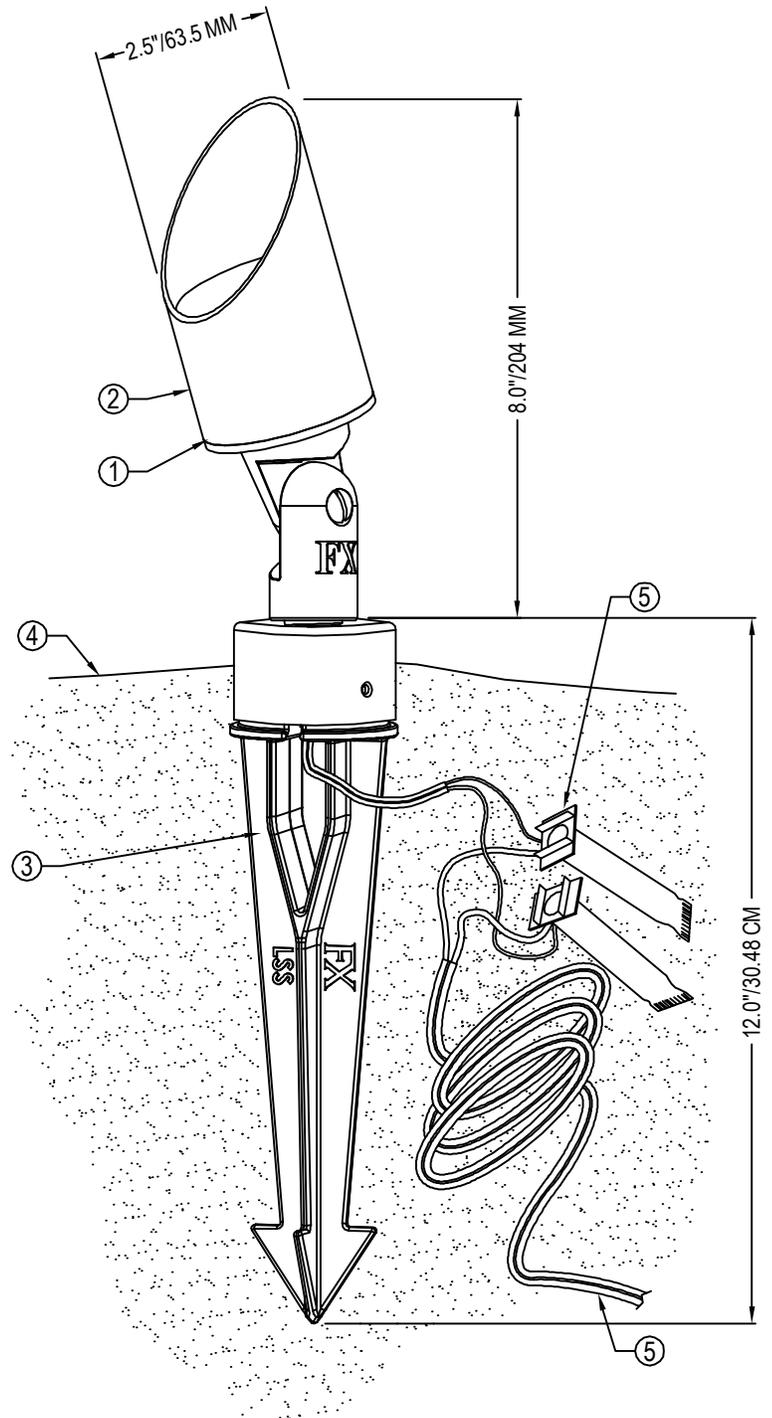

UP LIGHTS
NR WITH SUPER J-BOX

NOT TO SCALE